


# Masterplan Option B

- New Carparking and Drop Off
- Public right of Way re-routed
- New development located north of existing school
- Temporary classrooms replaced and linked to remainder of school
- Classrooms to face east overlooking playing fields
- Old Hall extended to provide improved facilities with link corridor
- Entrance moved to more central location

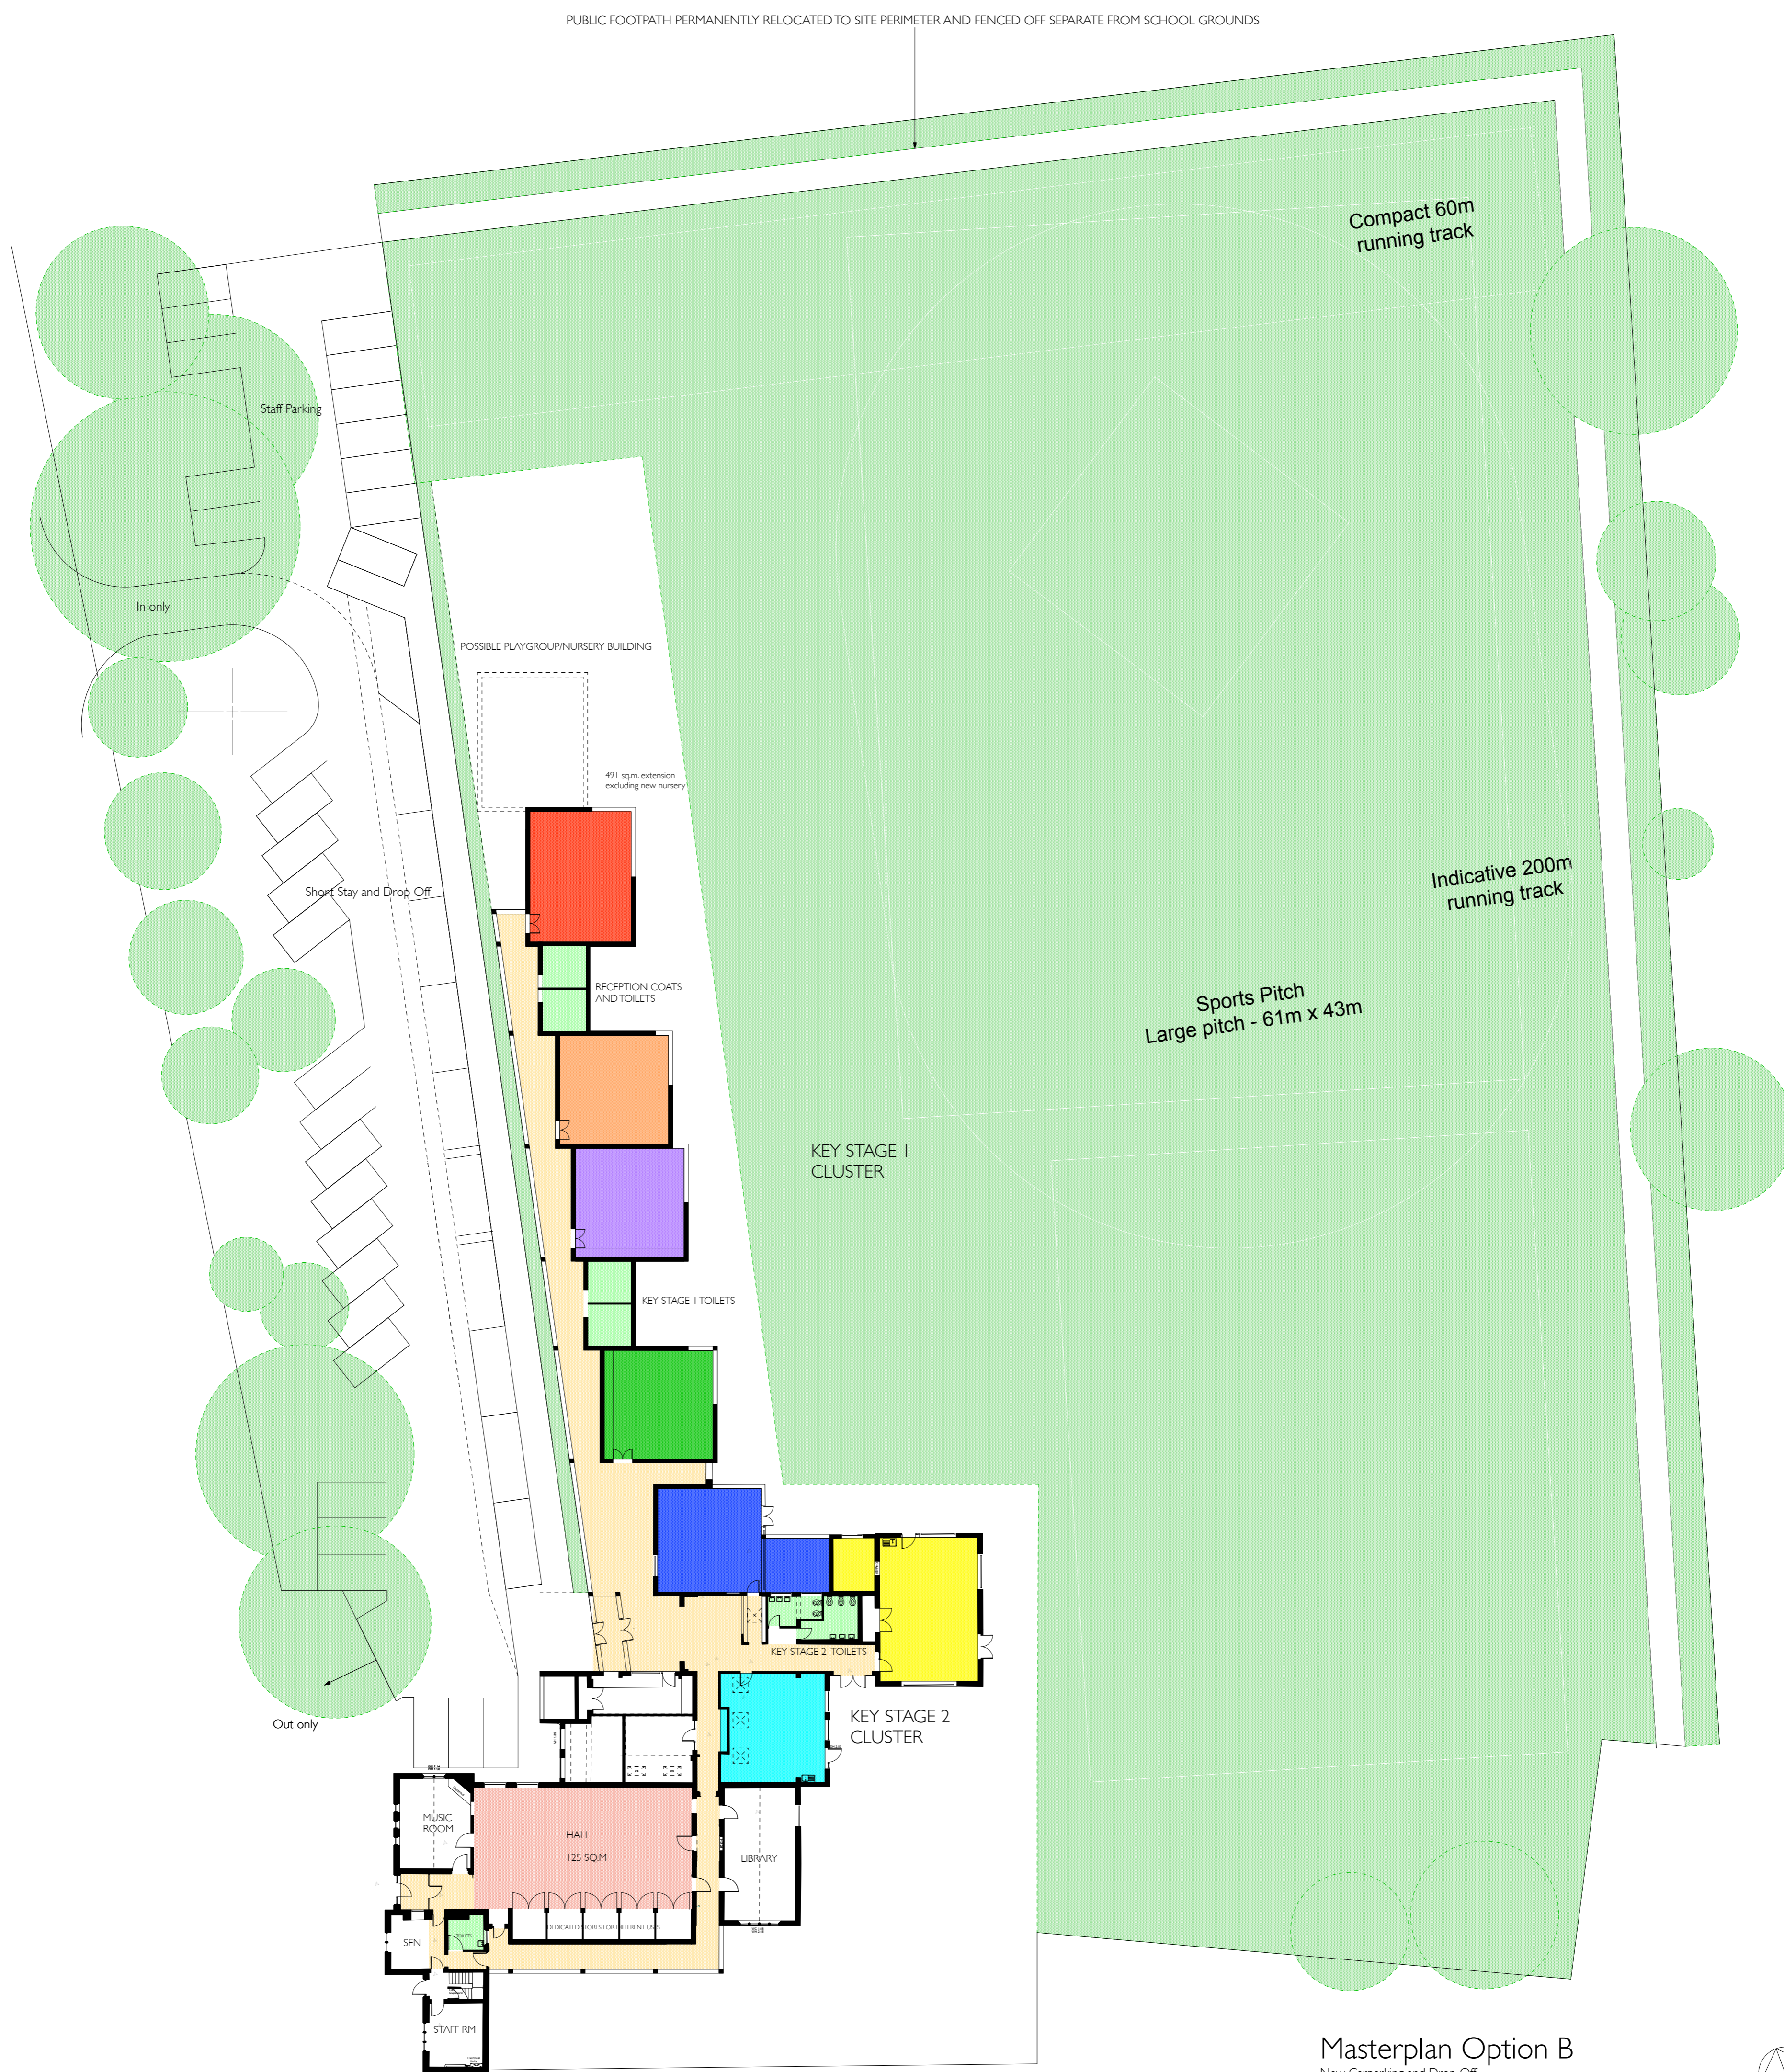

## Masterplan Option B

New Carparking and Drop Off  
 Public right of Way re-routed  
 New development located north of existing school  
 Temporary classrooms replaced and linked to remainder of school  
 Classrooms to face east overlooking playing fields  
 Old Hall extended to provide improved facilities with link corridor  
 Entrance moved to more central location

